
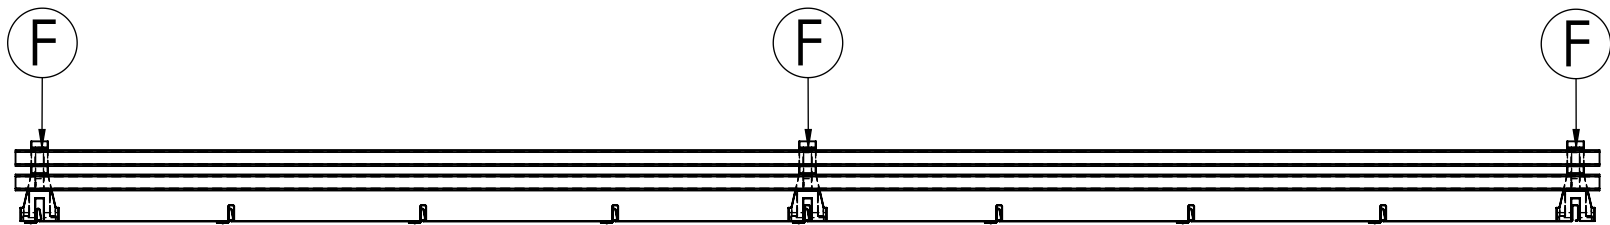


Install in accordance with Berger's written specifications and instructions. Contact Berger for detailed layout, spec sheet for detailed material, finishes, and configuration options. Do not scale drawings. Subject to change without notice

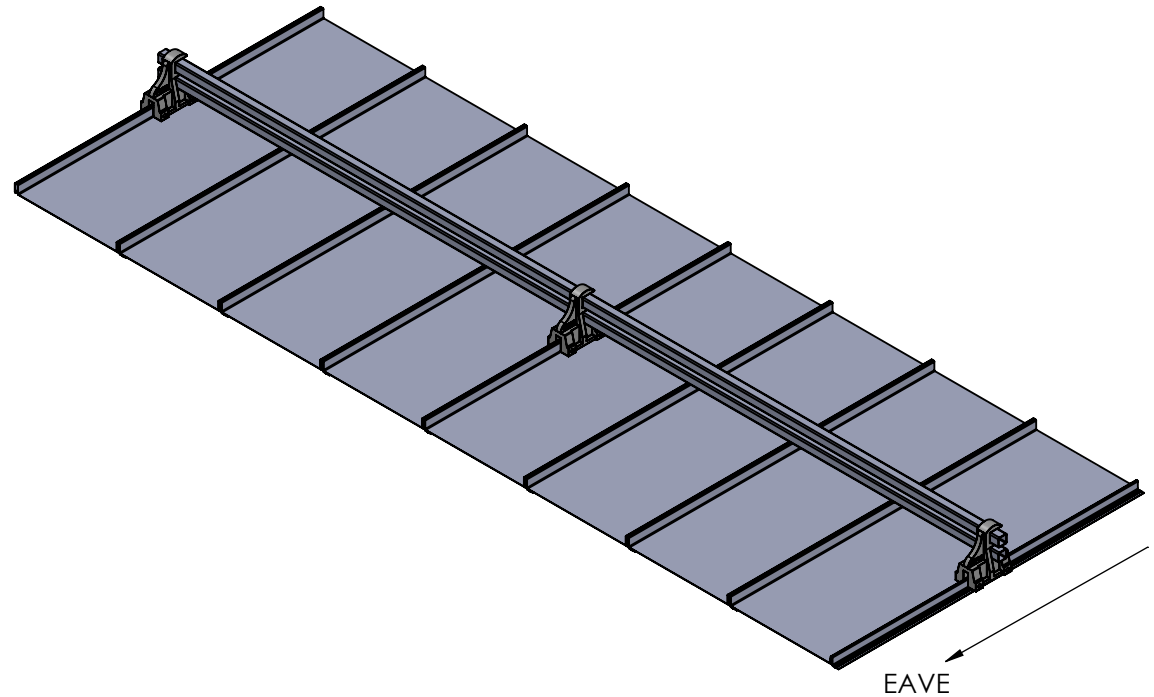

S="S" Casting  
E="E" Casting  
F="F" Casting

**BERGER**<sup>®</sup>

QUALITY BUILDING PRODUCTS SINCE 1874

Berger Building Products, Inc.  
805 Pennsylvania Blvd  
Feasterville, PA 19053

[www.bergerbp.com](http://www.bergerbp.com)

Phone: 800-523-8852  
Fax: 215-355-7738

**2-Rails  
(2 Above the Seams)  
12" Seams**  
For Light to Moderate Snowfall

Material: Refer to Spec Sheet

SCALE  
**1:12**

DWG. NO.

SHEET 1 OF 1