
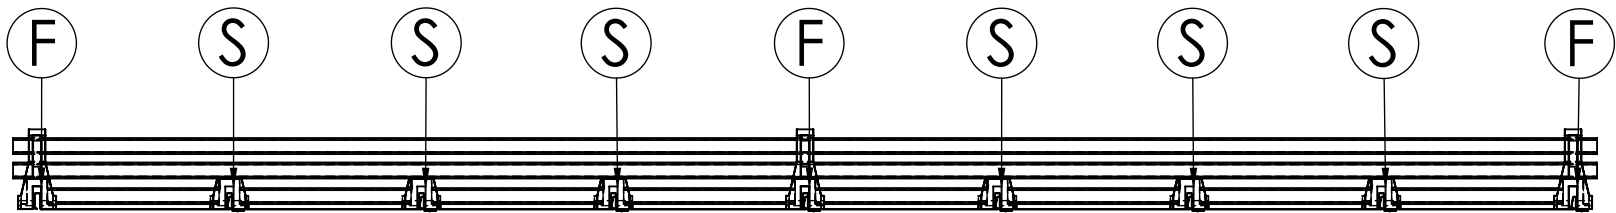


Install in accordance with Berger's written specifications and instructions. Contact Berger for detailed layout, spec sheet for detailed material, finishes, and configuration options. Do not scale drawings. Subject to change without notice

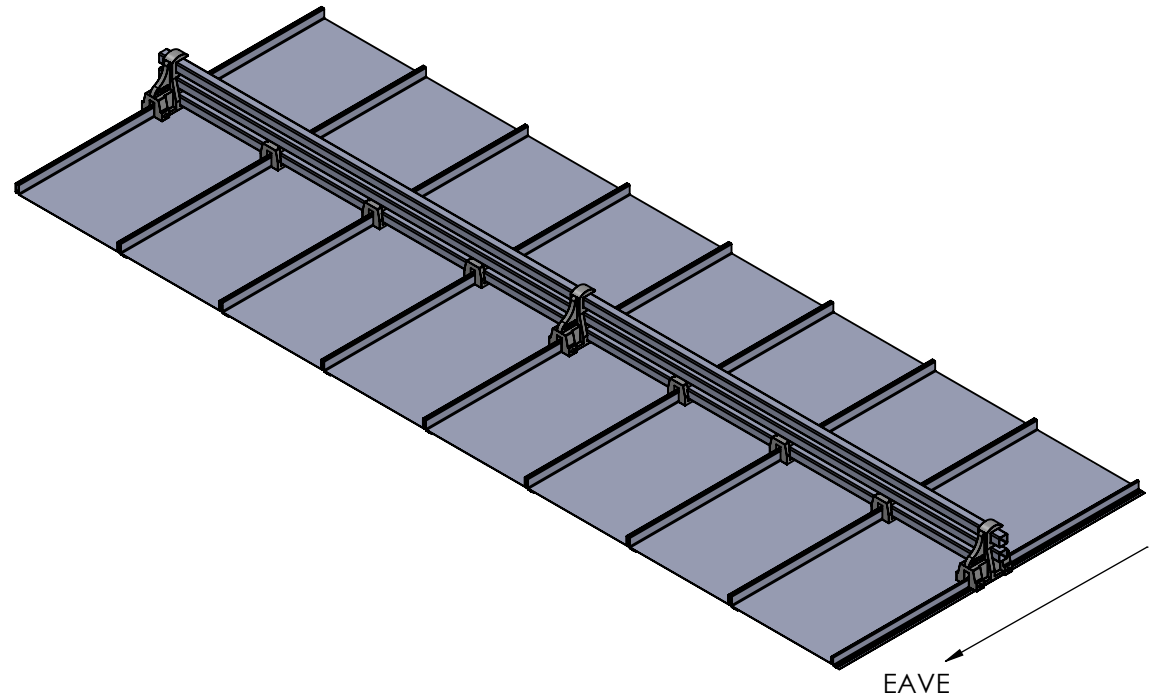

S="S" Casting
E="E" Casting
F="F" Casting

BERGER
QUALITY BUILDING PRODUCTS SINCE 1874

Berger Building Products, Inc.
805 Pennsylvania Blvd
Feasterville, PA 19053

www.bergerbp.com

Phone: 800-523-8852
Fax: 215-355-7738

3-Rail
(1 Below, 2 Above the Seam)
12" Seams
For Light to Moderate Snowfall

Material: Refer to Spec Sheet

SCALE
1:12

DWG. NO.

SHEET 1 OF 1